

door  
GSBUIJ

15.48

700


848

.. GELIJKVLOERS nieuw ..

1 m

schaal 1/50

90 100 105 183 105 183 100 183 105 183 100 270 110 110 100 183 105 183 100 106

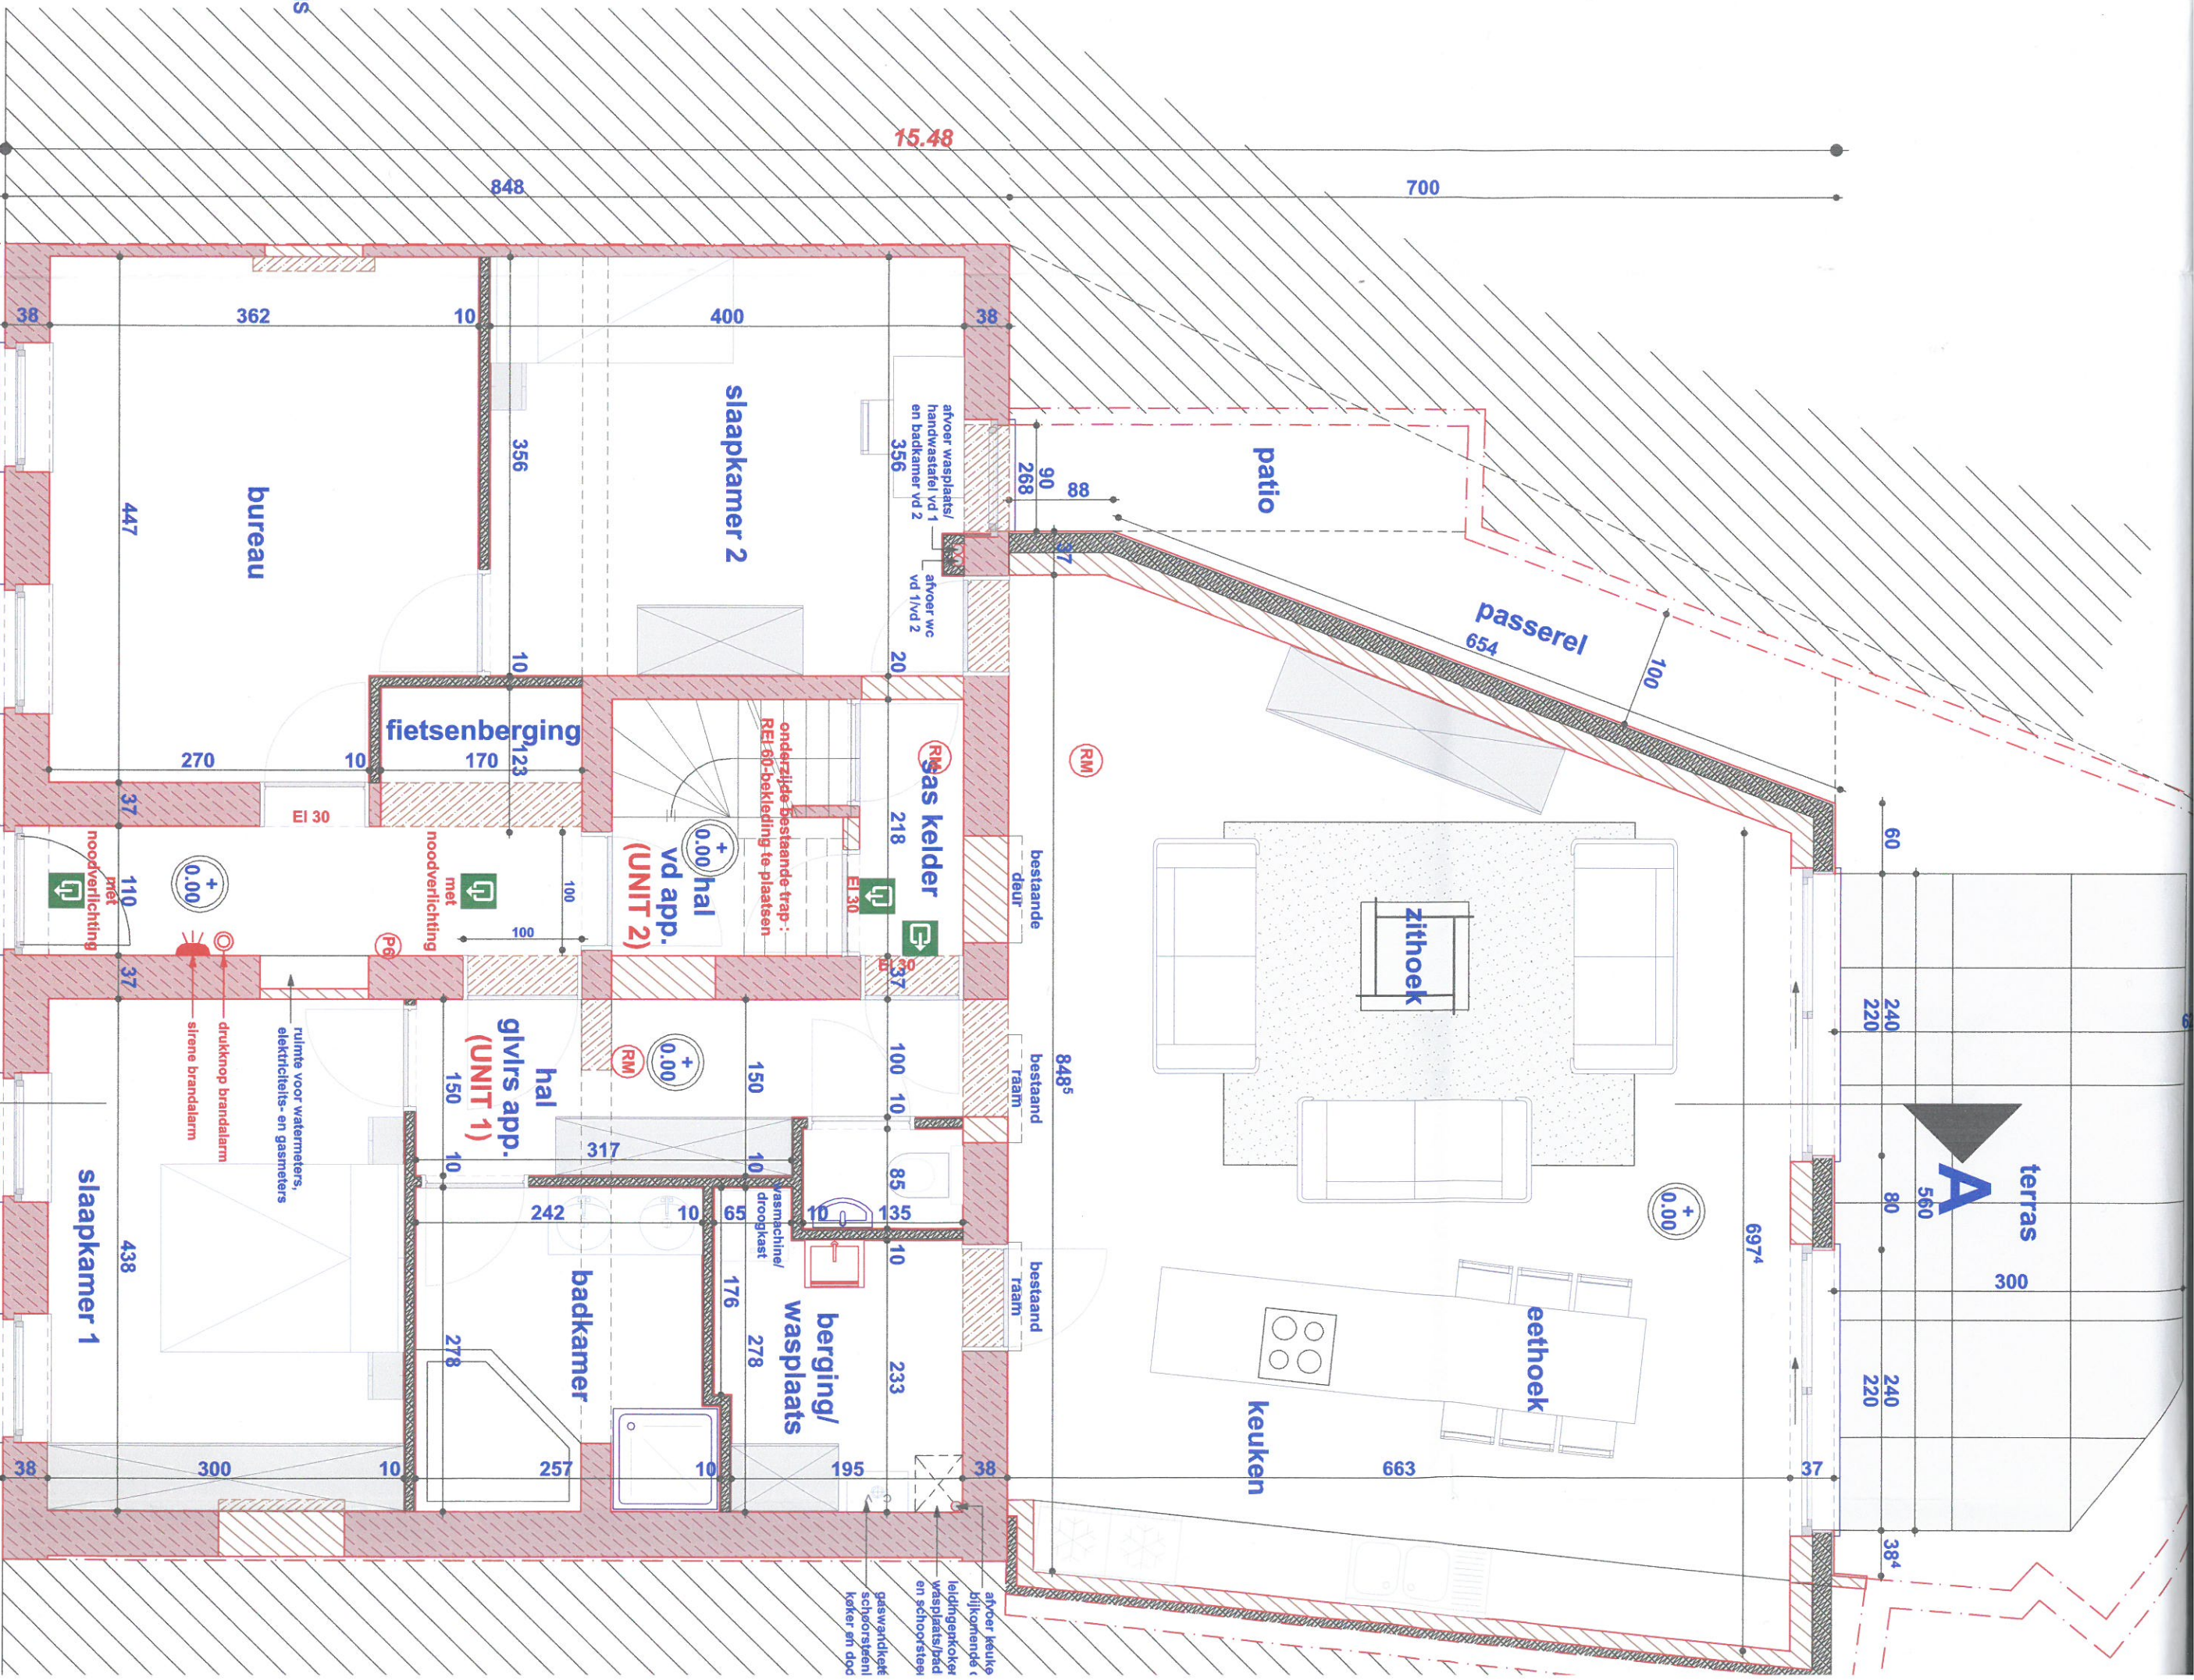

A

A

RM : rookmelder

+ 0.00

+ 0.00  
hal  
vd app.  
(UNIT 2)

+ 0.00  
hal  
glvrs app.  
(UNIT 1)

+ 0.00